




REVISIONS:

FILE NAME	TPA
DRAWN BY	WJW
CHECKED BY	NNS
PROJECT No.	WARMAS1405
DATE	10-13-17
SHEET NUMBER	44 OF 49

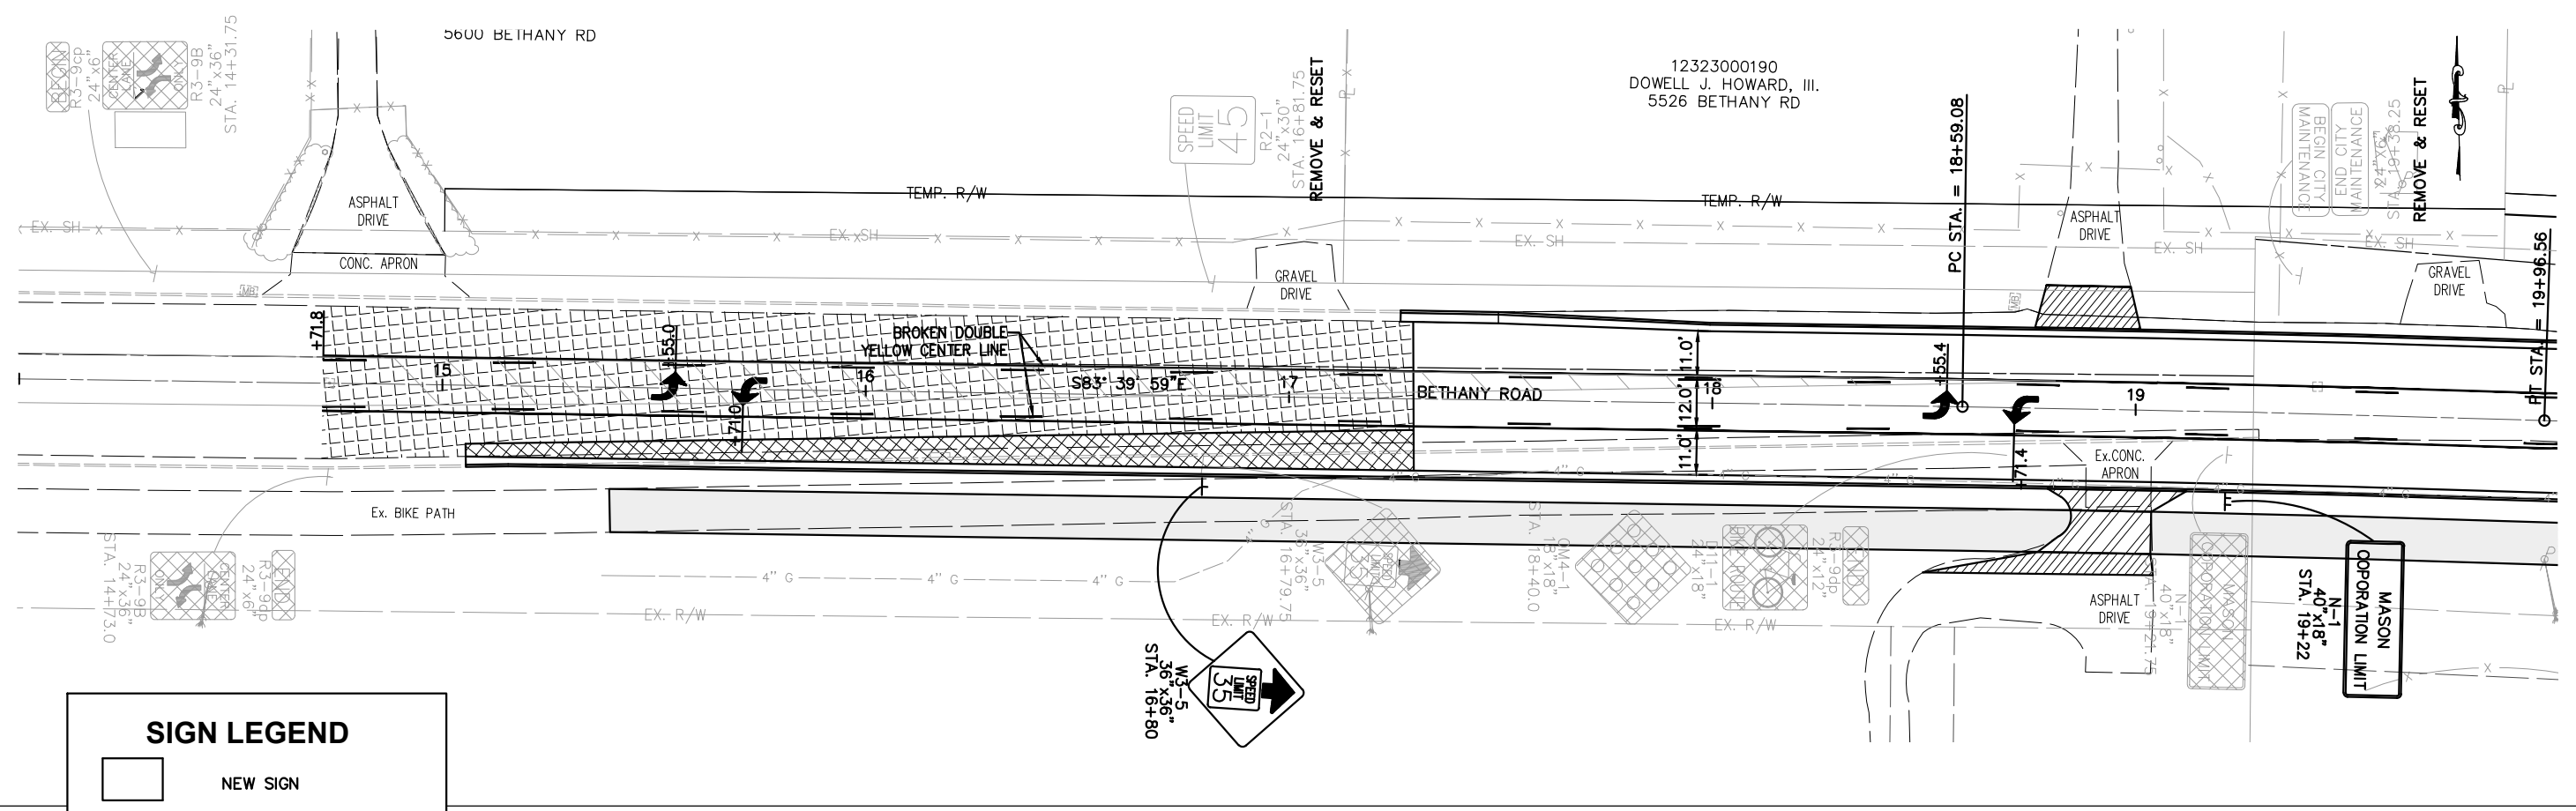

SIGN LEGEND


- NEW SIGN
- EXISTING SIGN TO REMAIN
- EXISTING SIGN TO BE REMOVED AND STORED

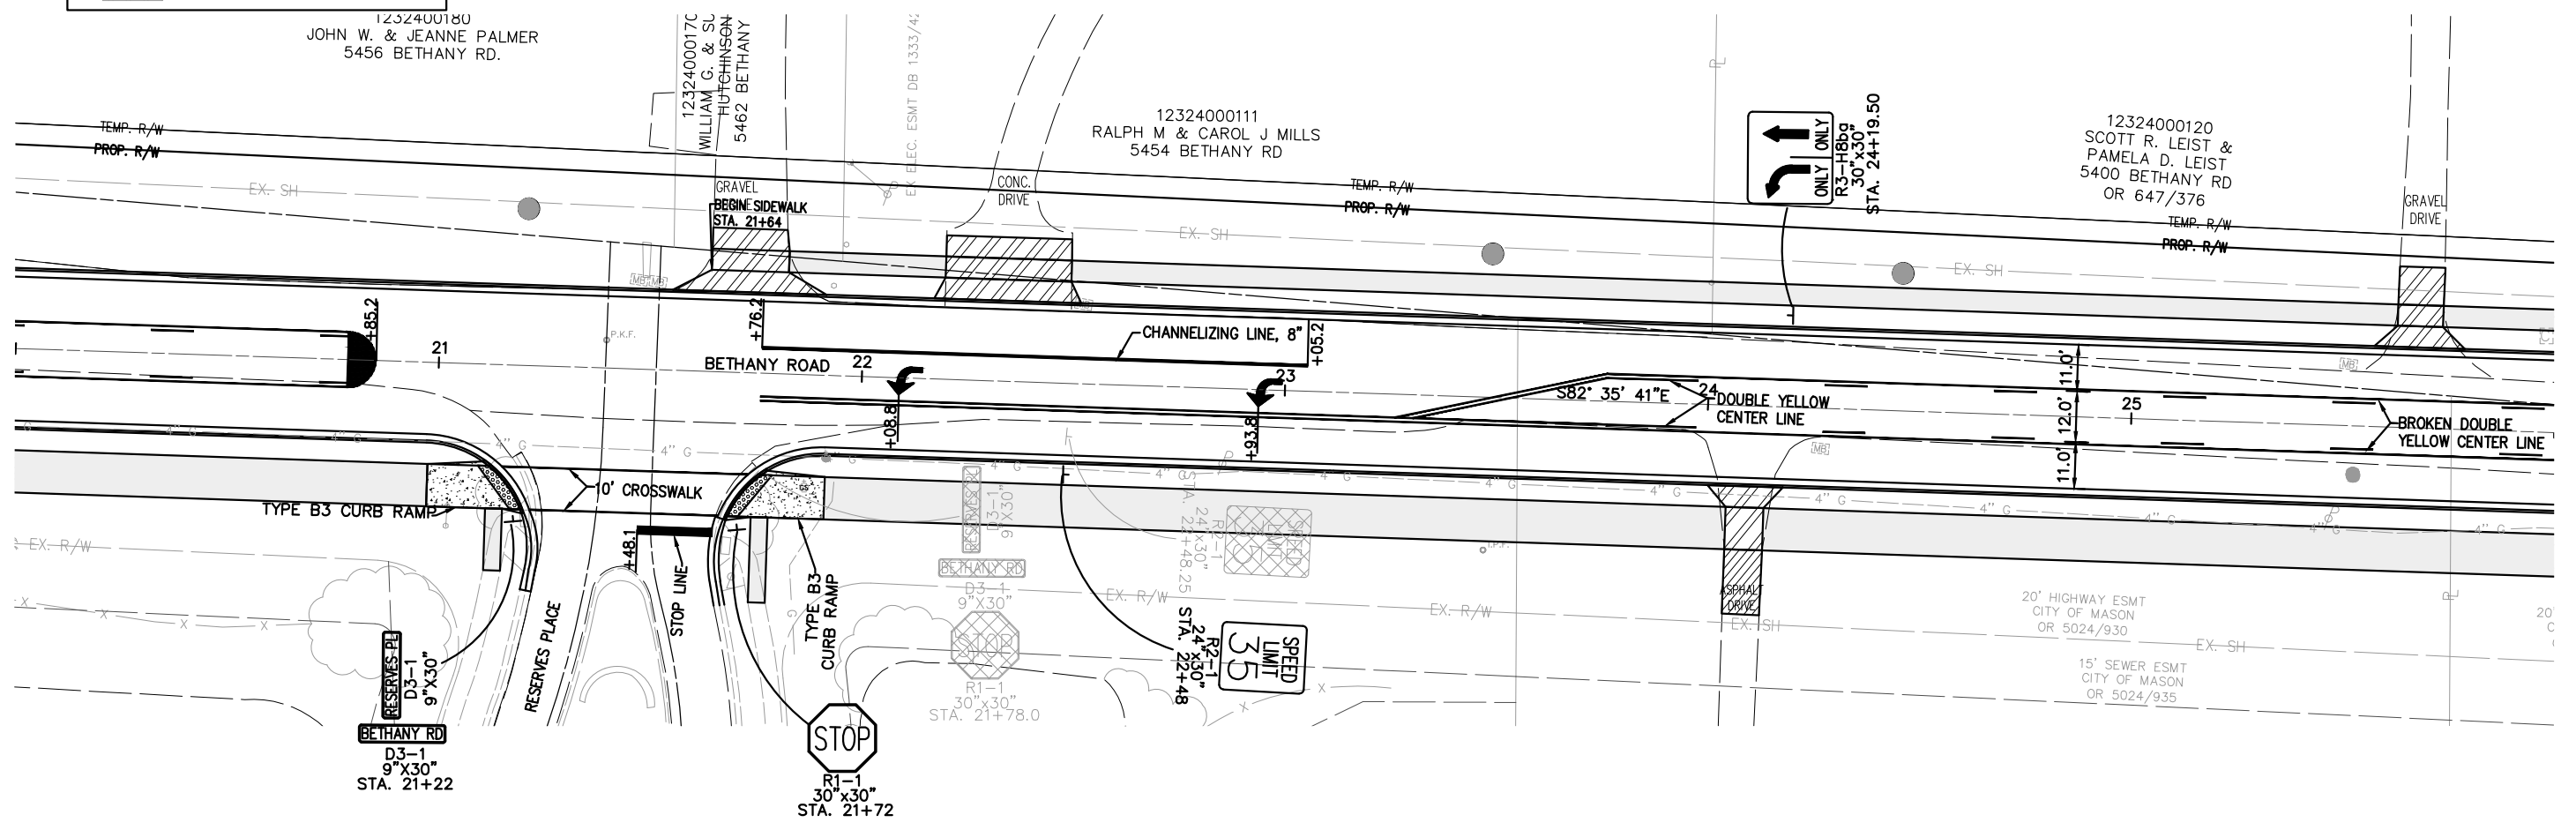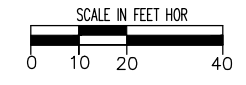

**BETHANY ROAD WIDENING
CITY OF MASON
PAVEMENT MARKING AND SIGNAGE PLAN**

REVISIONS:

FILE NAME	TPB
DRAWN BY	WJW
CHECKED BY	NNS
PROJECT No.	WARMAS1405
DATE	10-13-17
SHEET NUMBER	45 OF 49

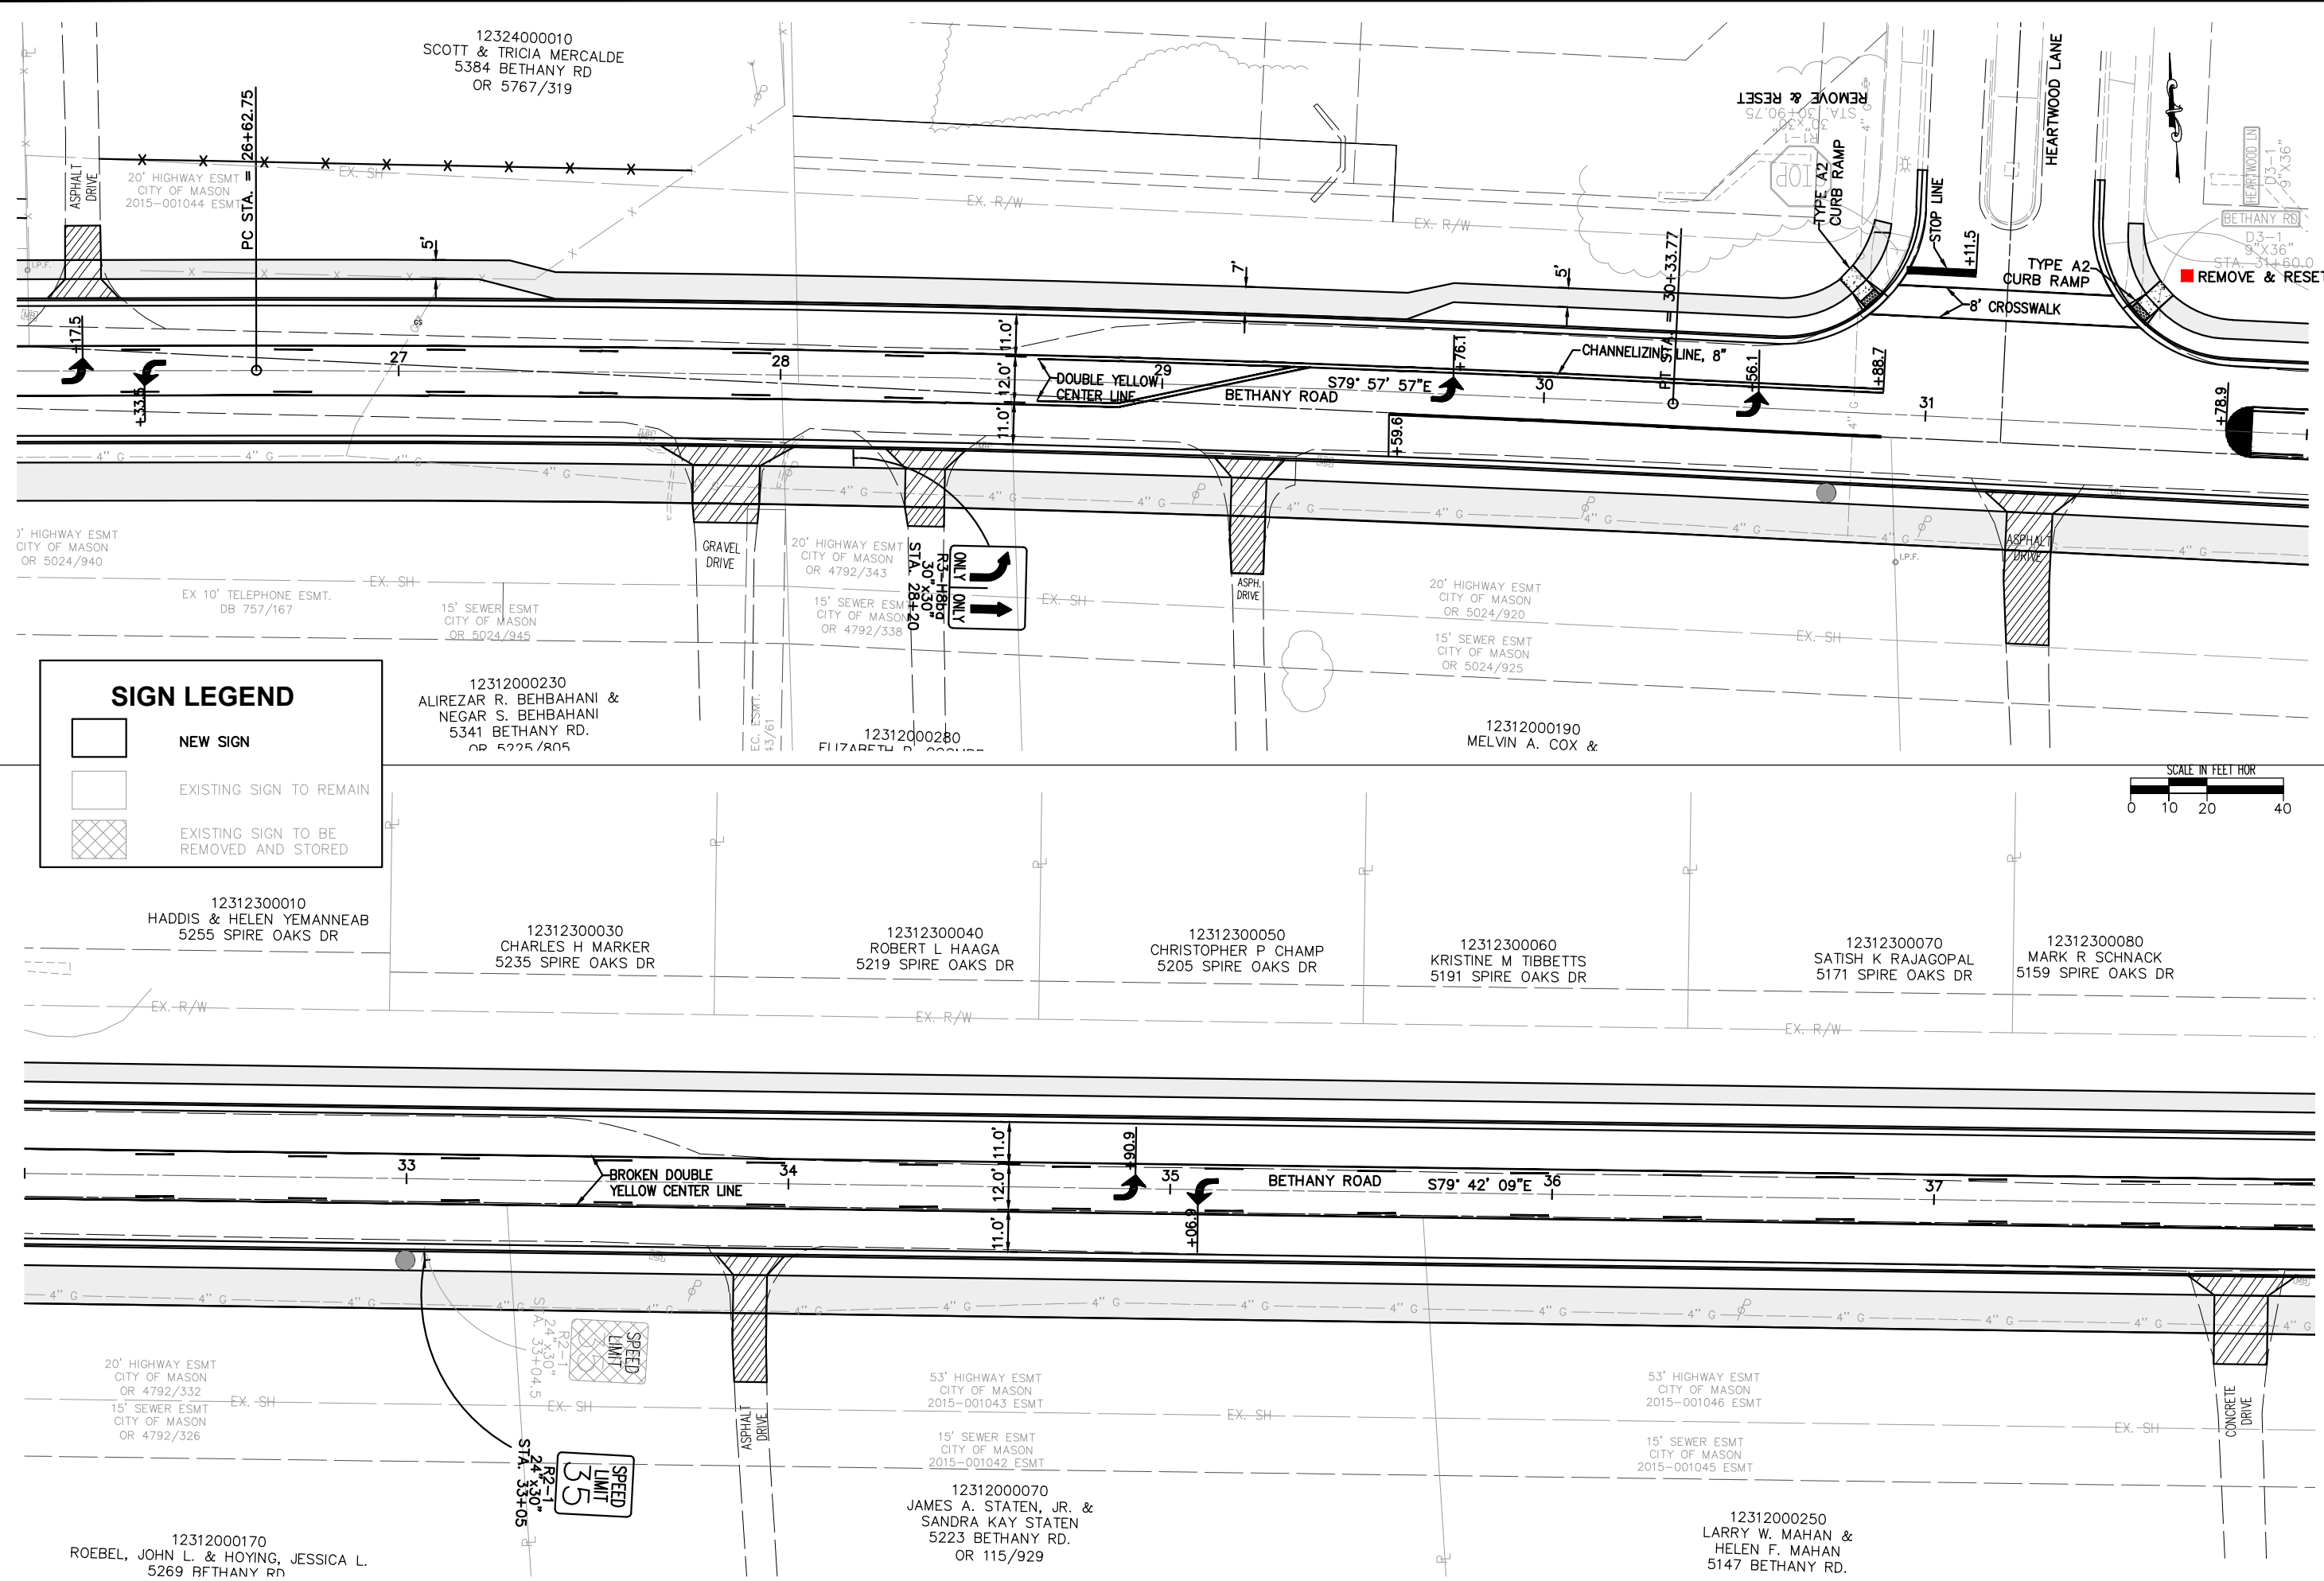

SIGN LEGEND

- NEW SIGN
- EXISTING SIGN TO REMAIN
- EXISTING SIGN TO BE REMOVED AND STORED



12312300240
UNITED DAIRY FARMERS INC.
BETHANY RD

12312300090
JEYAPRAKASH THAYALAN
5141 SPIRE OAKS DR


12312300100
SHANKAR CHAUDHARI
5129 SPIRE OAKS DR

12312300210
SCOTT A STEVENS
5127 SPIRE OAKS DR

HIGHWAY ESMT
CITY OF MASON
2015-001041 ESMT
12312350130
WILLIAMS C. EIFERT, TRUSTEE
5131 BETHANY RD.
OR 5033/259


12312350190
MATTHEW S. MCCLAIN
5109 BETHANY RD

12312350150
JAMES E. WEAVER, TRUSTEE
5065 BETHANY RD.

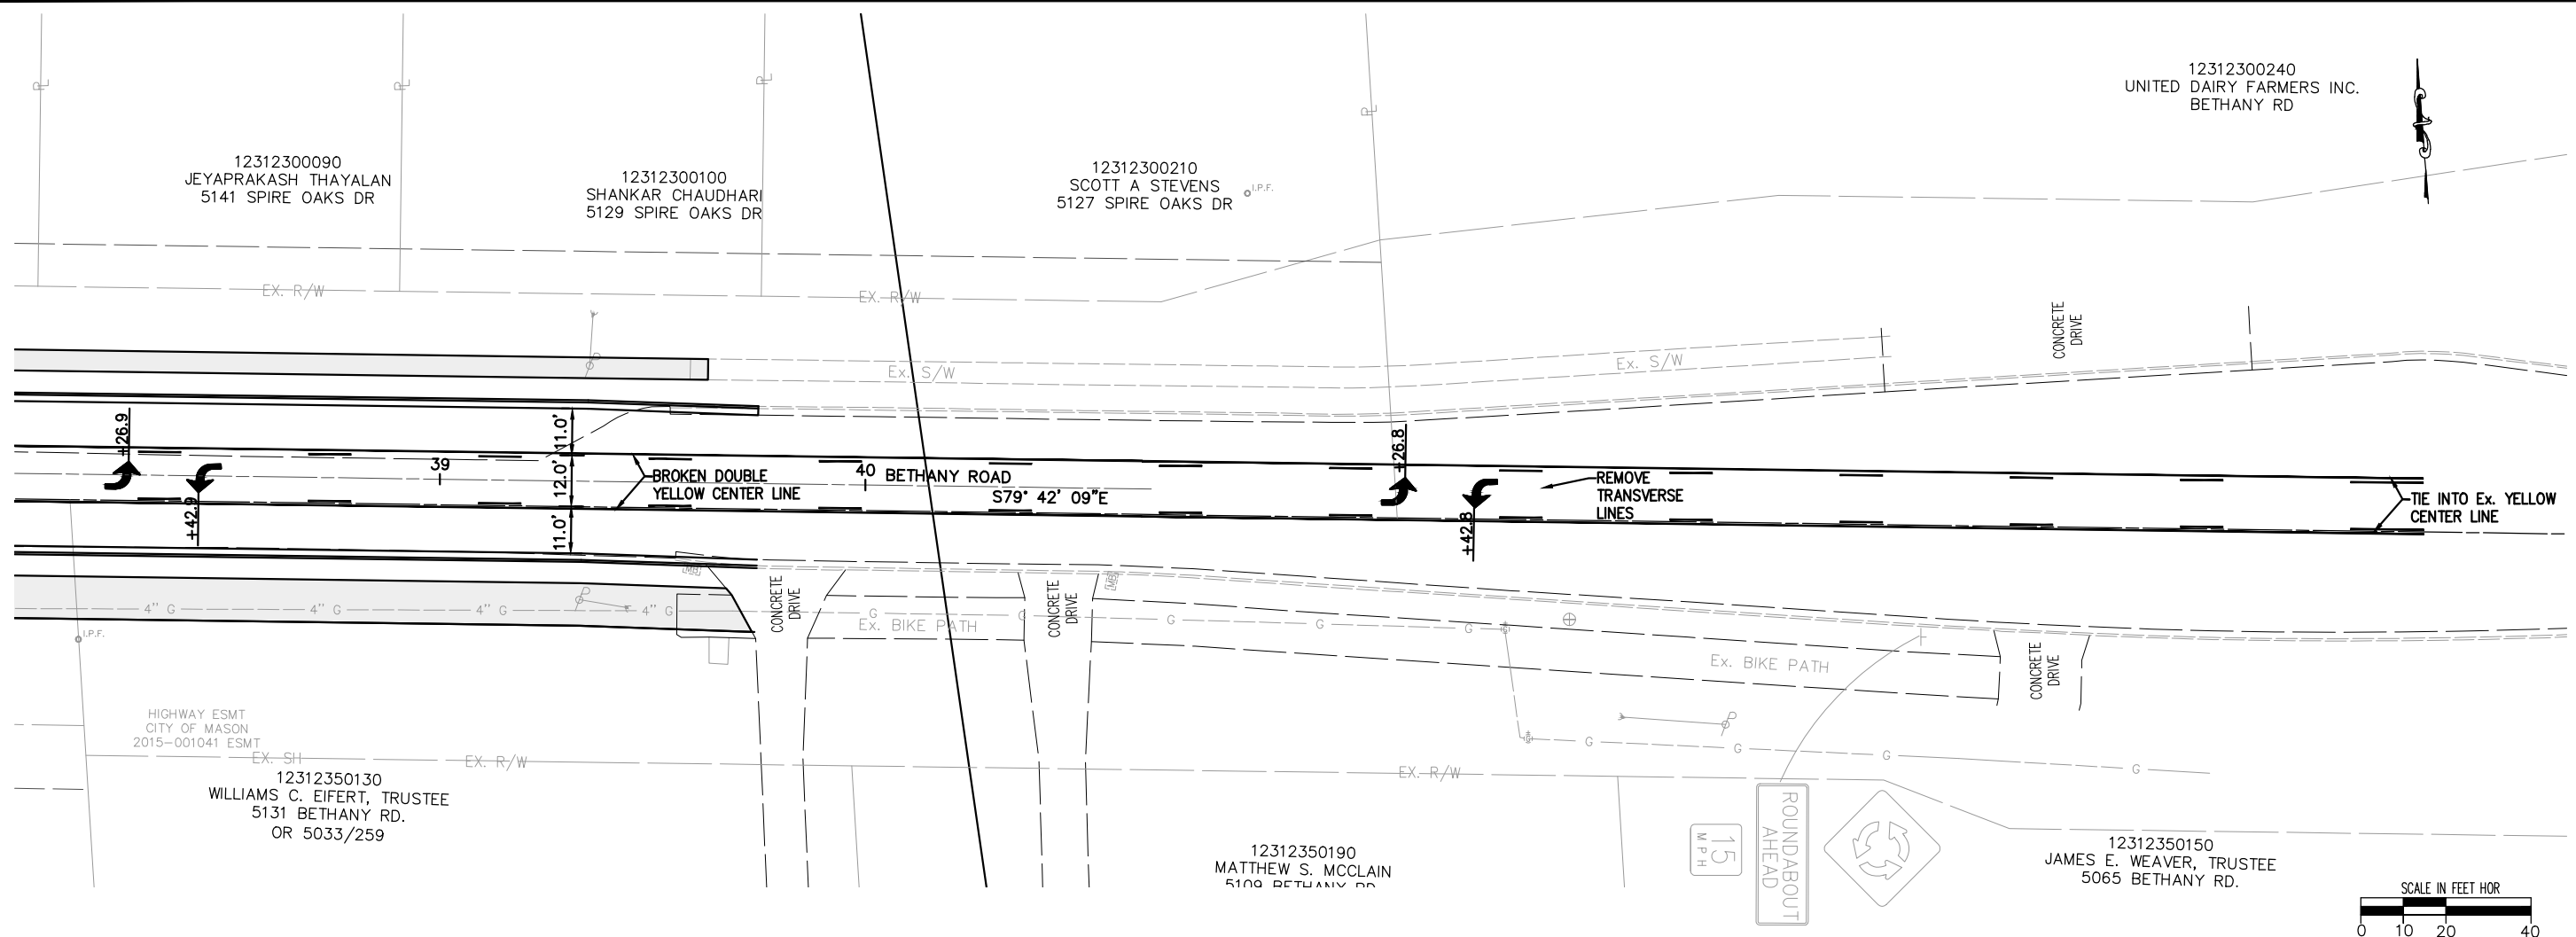

SIGN LEGEND

- NEW SIGN
- EXISTING SIGN TO REMAIN
- EXISTING SIGN TO BE REMOVED AND STORED

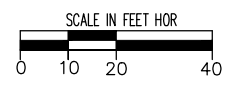

**BETHANY ROAD WIDENING
CITY OF MASON
PAVEMENT MARKING AND SIGNAGE PLAN**

REVISIONS:

FILE NAME
TPC

DRAWN BY
WJW

CHECKED BY
NNS

PROJECT No.
WARMAS1405

DATE
10-13-17

SHEET NUMBER